


# GENERAL REFLECTED CEILING PLAN NOTES:

- WHERE NEW CEILINGS ARE SCHEDULED, EXTEND EXISTING WALLS TO 6" ABOVE NEW CEILING HEIGHT.
- PATCH, REPAIR AND EXTEND EXISTING CEILING GRID FOR THE REMOVAL OR ADDITION OF NEW WALLS.
- CONTRACTOR TO USE "SALVAGED" ACOUSTICAL CEILING TILES FROM DEMOLITION TO ADD TO THE EXISTING ACOUSTICAL CEILINGS WHERE CEILING GRIDS WERE EXTENDED.
- ALL EXISTING CEILING GRIDS AND TILES TO BE PAINTED TO MATCH NEW CEILING GRID COLOR.
- WHERE NO LIGHTS ARE SHOWN IN PLAN, EXISTING LIGHTS TO REMAIN.

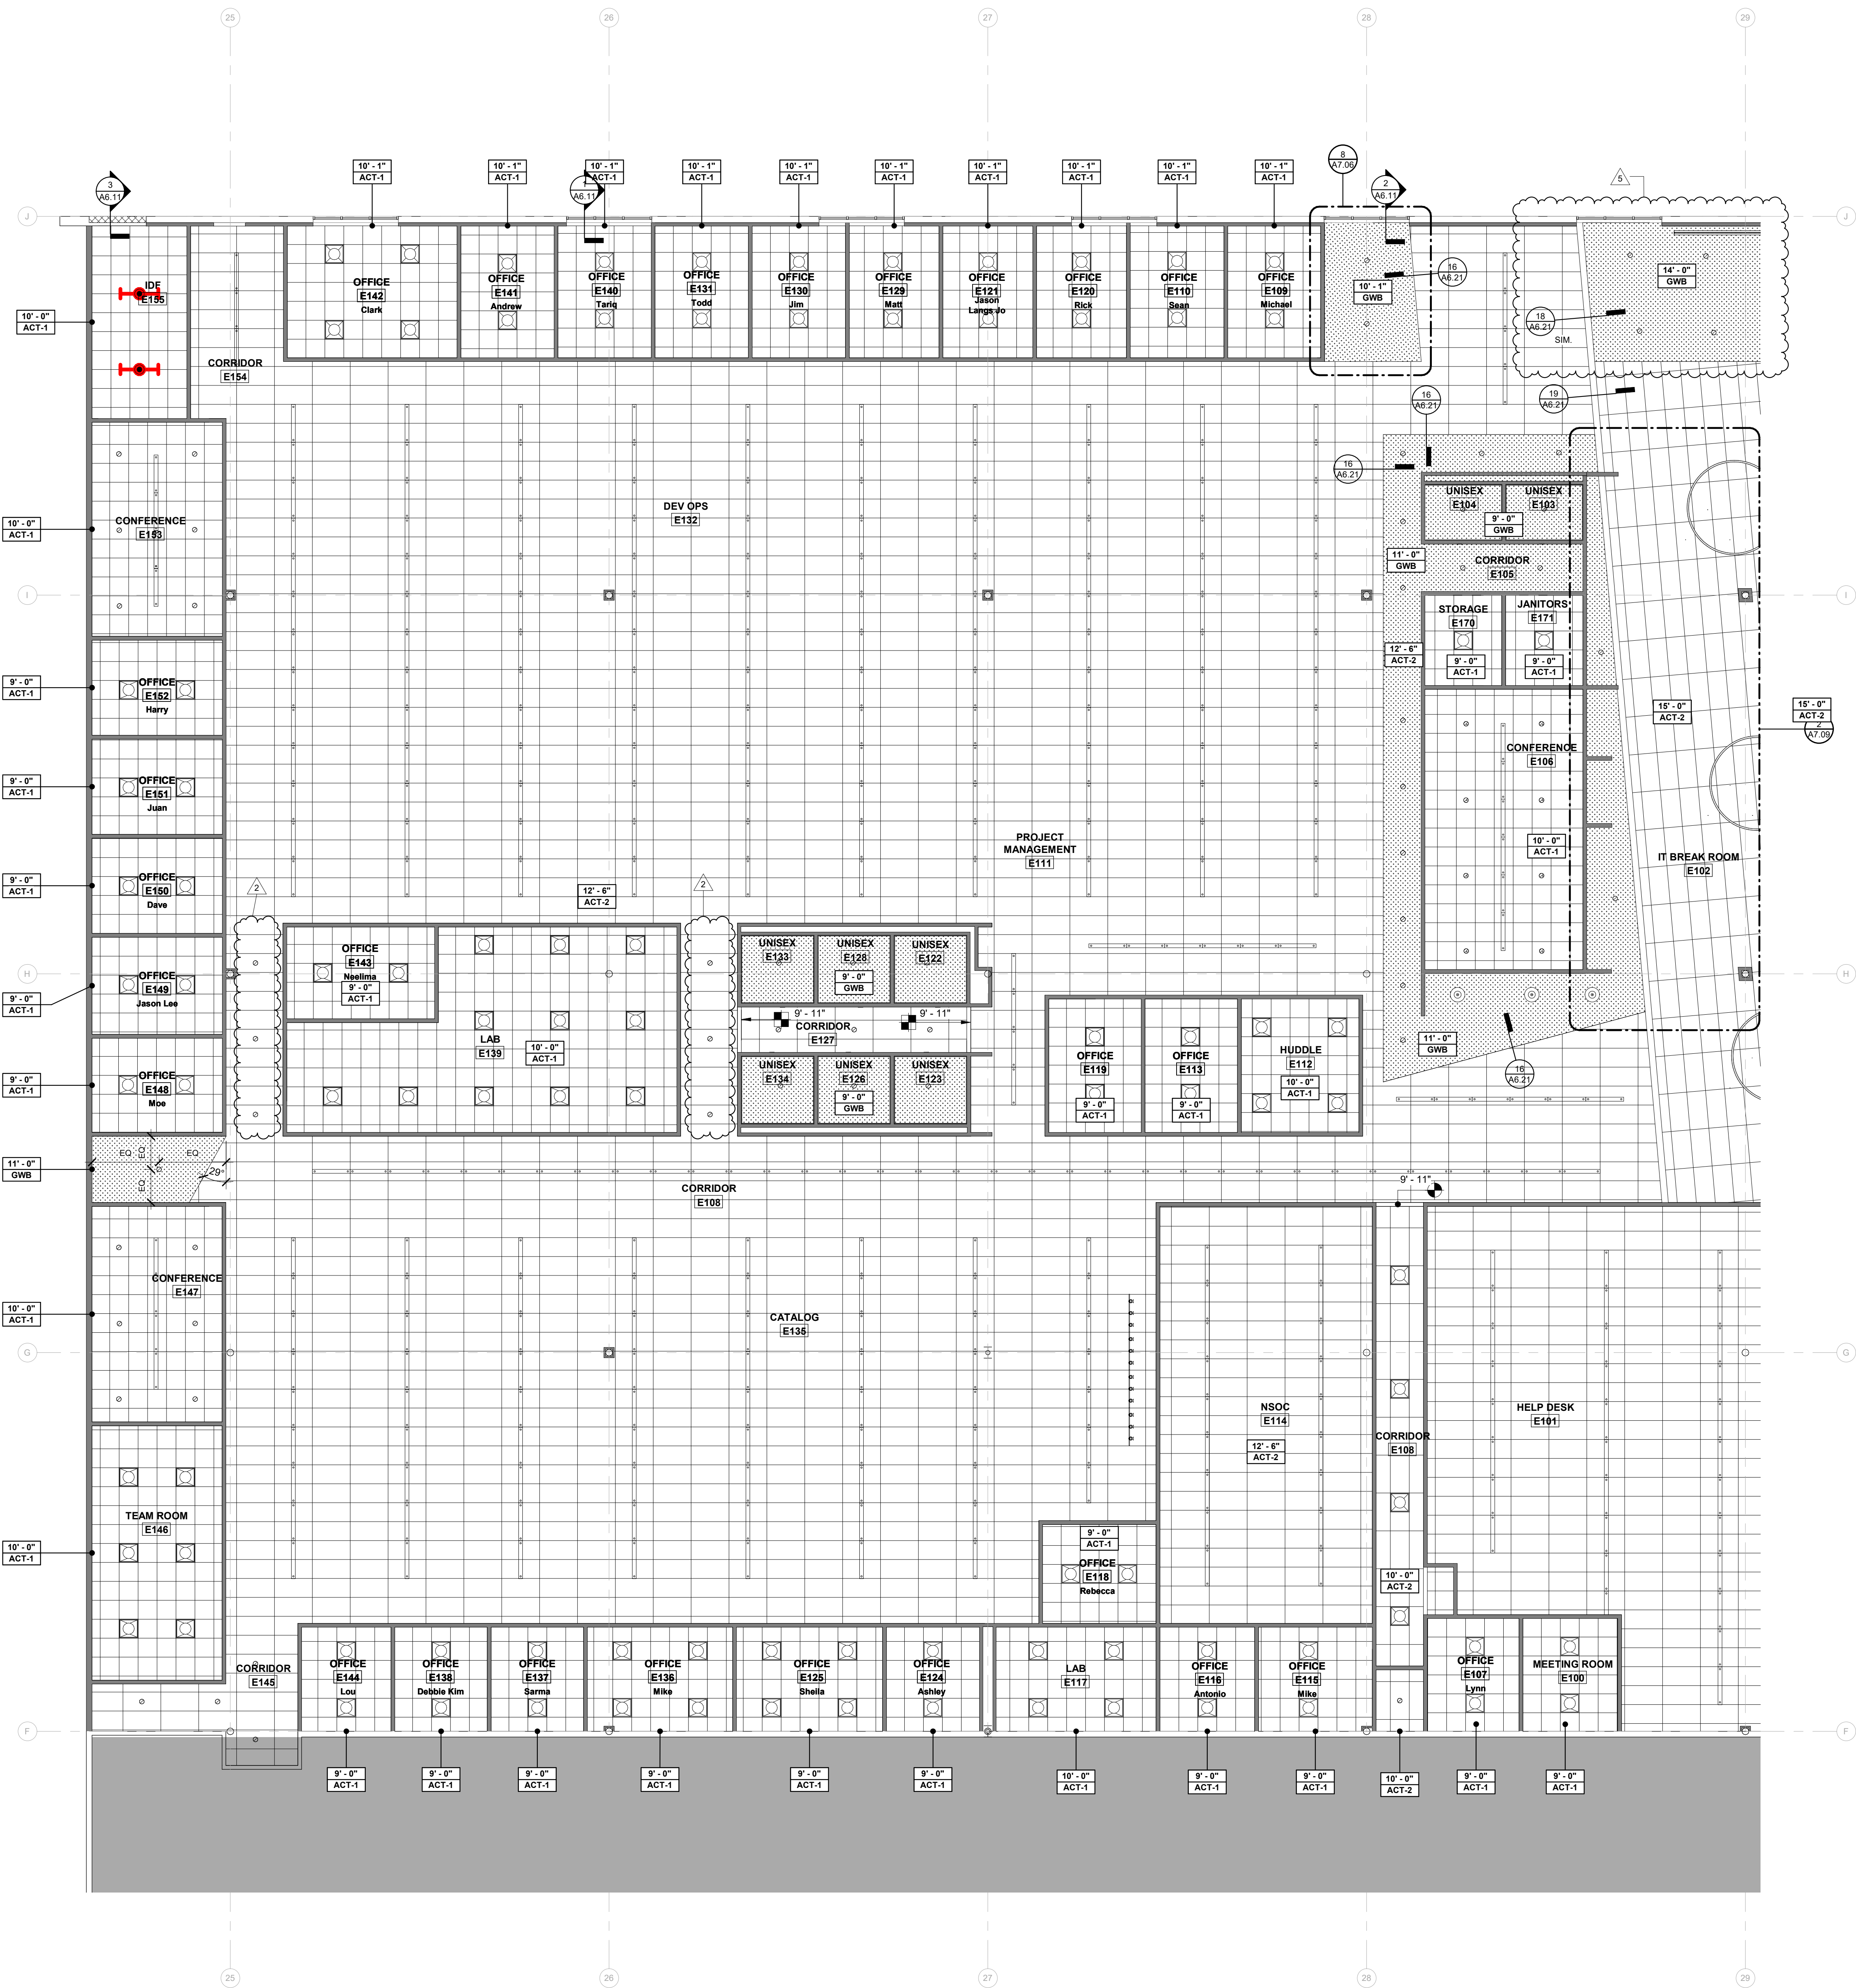


FIRST FLOOR REFLECTED CEILING PLAN E 1/8" = 1'-0"

## ROOMS TO GO OFFICES RENOVATION AND EXPANSION

THIS DESIGN AND DRAWING IS THE SOLE PROPERTY OF FLEISCHMANGARCIA. NO PART OF THIS WORK MAY BE REPRODUCED WITHOUT PRIOR WRITTEN PERMISSION FROM FLEISCHMANGARCIA.

I CERTIFY TO THE BEST OF MY KNOWLEDGE THAT THESE DRAWINGS COMPLY WITH ALL RELEVANT BUILDING CODES.

PERMIT SET

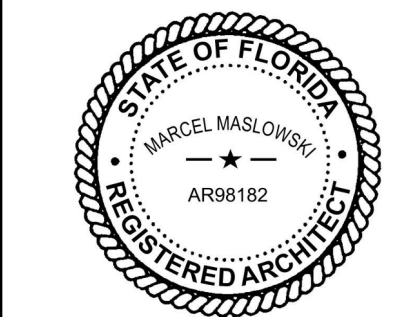

09-29-21		
FGA PROJECT NUMBER		
21003		
ISSUE DATE		
08-25-21		
REVISIONS		
NO	DATE	NOTES
2	09-13-21	ADDENDUM #2
5	09-16-21	ADDENDUM #4

SHEET NAME

REFLECTED CEILING PLAN E

SHEET NUMBER  
A8.01E

**FLEISCHMANGARCIA**  
ARCHITECTS | INTERIORS  
TAMPA OFFICE  
3401 W. GULF BLVD., SUITE 300  
TAMPA, FLORIDA 33609  
PHONE: (813) 281-1888  
FAX: (813) 281-1883  
www.fleischmangarcia.com

SARASOTA OFFICE  
500 S. GATEWAY BLVD., SUITE 200  
SARASOTA, FLORIDA 34236  
PHONE: (941) 552-1888  
FAX: (941) 552-1883

SAFETY HARBOR OFFICE  
1000 S. GULF BLVD., SUITE 300  
SAFETY HARBOR, FLORIDA 34626  
PHONE: (727) 752-3888  
FAX: (727) 752-3888

11540 E US-92  
SEFFNER, FLORIDA 33584