



- A. WHERE NEW CEILINGS ARE SCHEDULED, EXTEND EXISTING WALLS TO 6" ABOVE NEW CEILING HEIGHT.
- B. PATCH, REPAIR AND EXTEND EXISTING CEILING GRIDS FOR THE REMOVAL OR ADDITION OF NEW WALLS.
- C. CONTRACTOR TO USE "SALVAGED" ACOUSTICAL CEILING TILES FROM DEMOLITION TO ADD TO THE EXISTING ACOUSTICAL CEILINGS WHERE CEILING GRIDS WERE EXTENDED.
- D. ALL EXISTING CEILING GRIDS AND TILES TO BE PAINTED TO MATCH NEW CEILING GRID COLOR.
- E. WHERE NO LIGHTS ARE SHOWN IN PLAN, EXISTING LIGHTS TO REMAIN.

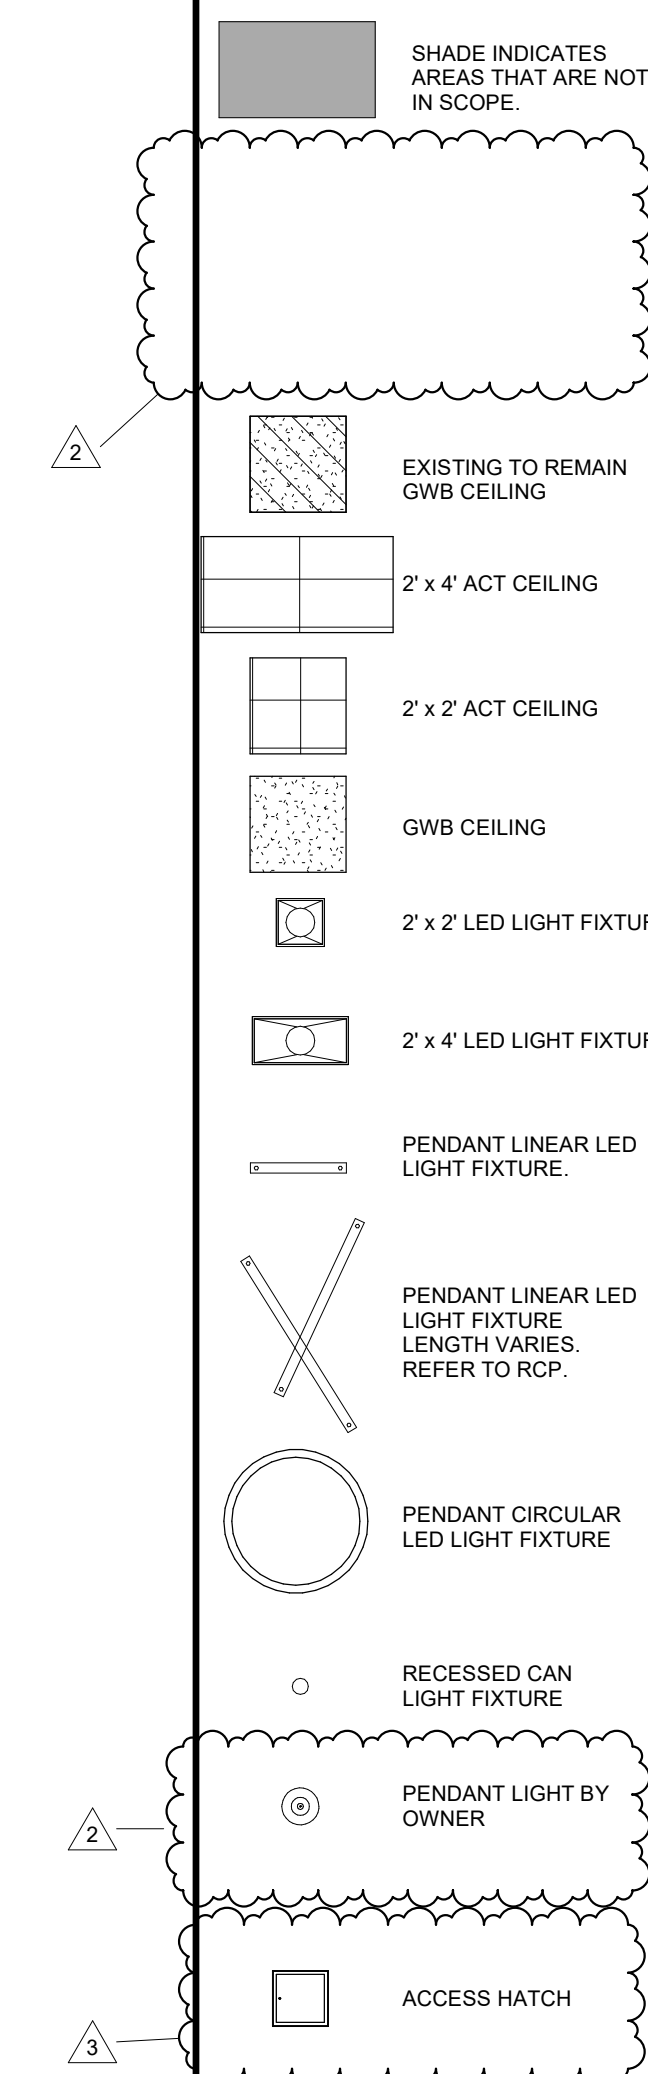

E	D	C
	B	A

**SHEET NUMBER**  
**A8.01D**

11540 E US-92  
SEFFNER, FLORIDA 33584



REVISIONS		
NO	DATE	NOTES
2	09-13-21	ADDENDUM #2
3	09-14-21	ADDENDUM #3
5	09-16-21	ADDENDUM #4

**SHEET NUMBER**  
**A8.01D**

**ARCHITECTURE | PLANNING | INTERIORS**

**SAFETY HARBOR OFFICE**  
126 SOUTH AVENUE NORTH  
SAFETY HARBOR, FLORIDA 34686  
PHONE (813) 723-6880  
FAX (727) 723-5900

**TAMPA OFFICE**  
324 HOWE PARK AVENUE, SUITE 300  
TAMPA, FLORIDA 33606  
PHONE (813) 281-4400  
FAX (813) 281-1884

**SARASOTA OFFICE**  
5967 CATTLEBLEN LANE, SUITE 3  
SARASOTA, FLORIDA 34238  
PHONE (941) 342-8203  
FAX (941) 342-8203

REGISTRATION NUMBER AA 0200123  
[www.teichsmarqarcia.com](http://www.teichsmarqarcia.com)